


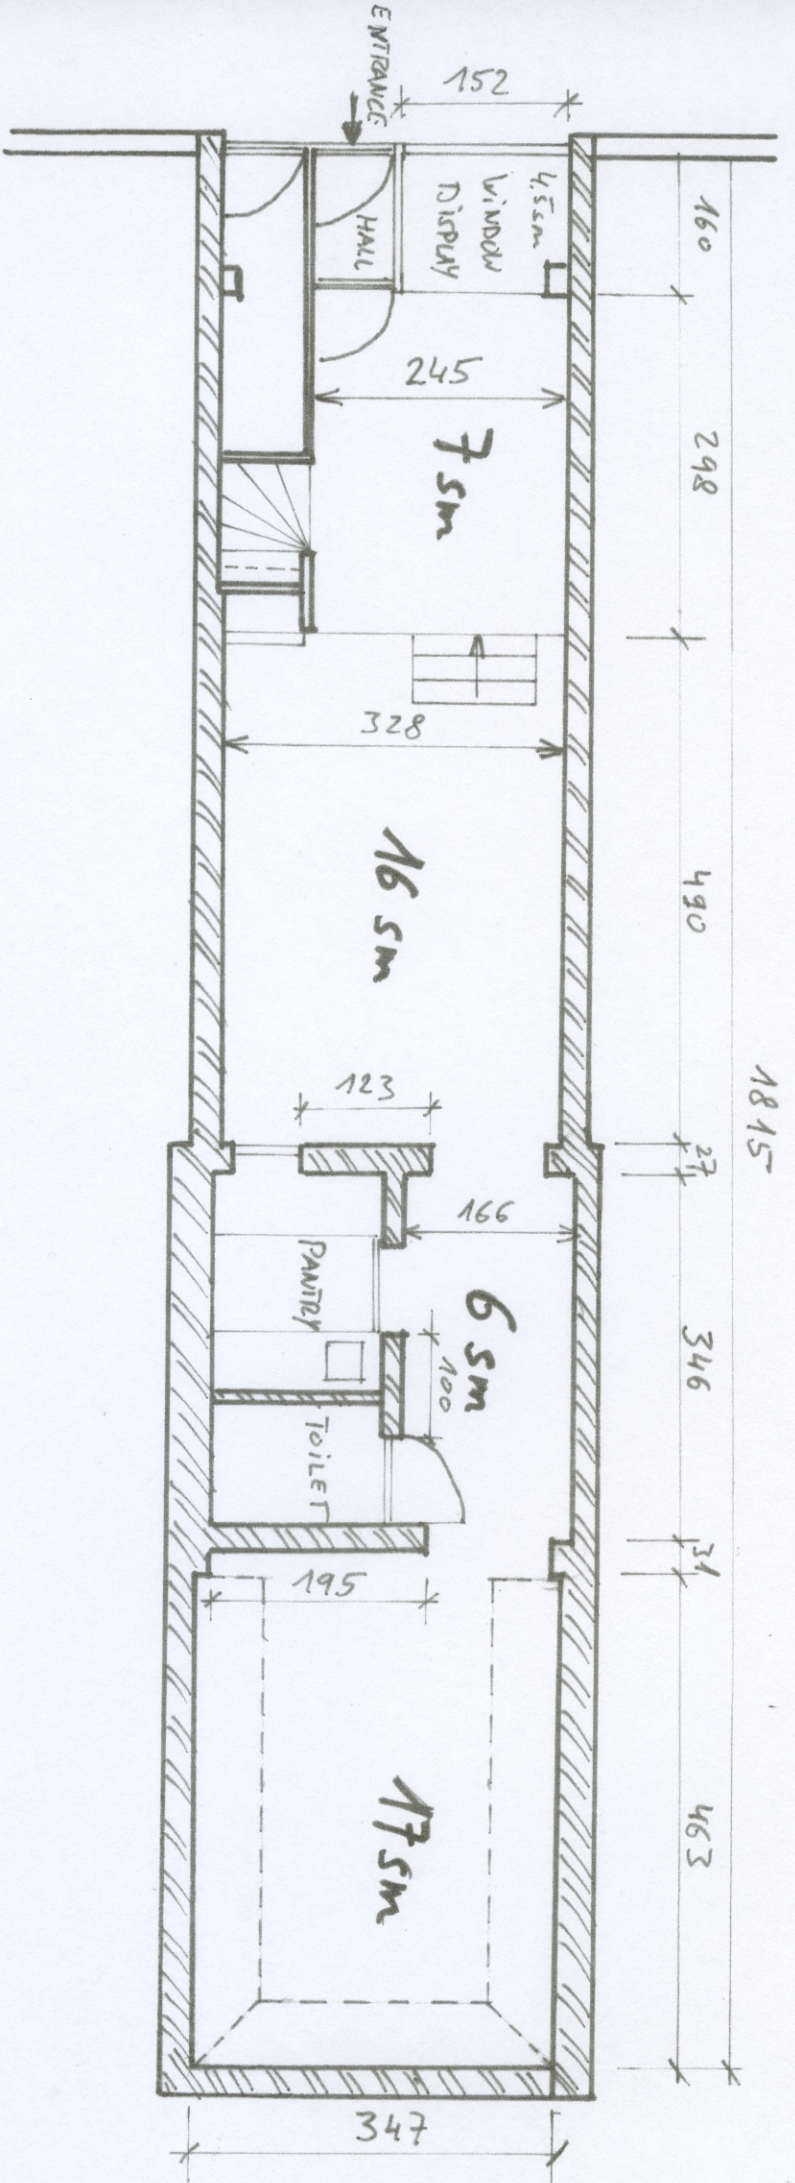


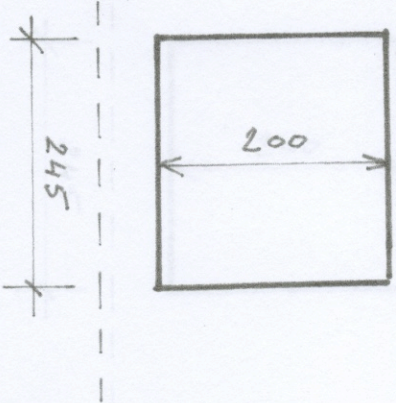


WM GALLERY
FLOOR PLAN

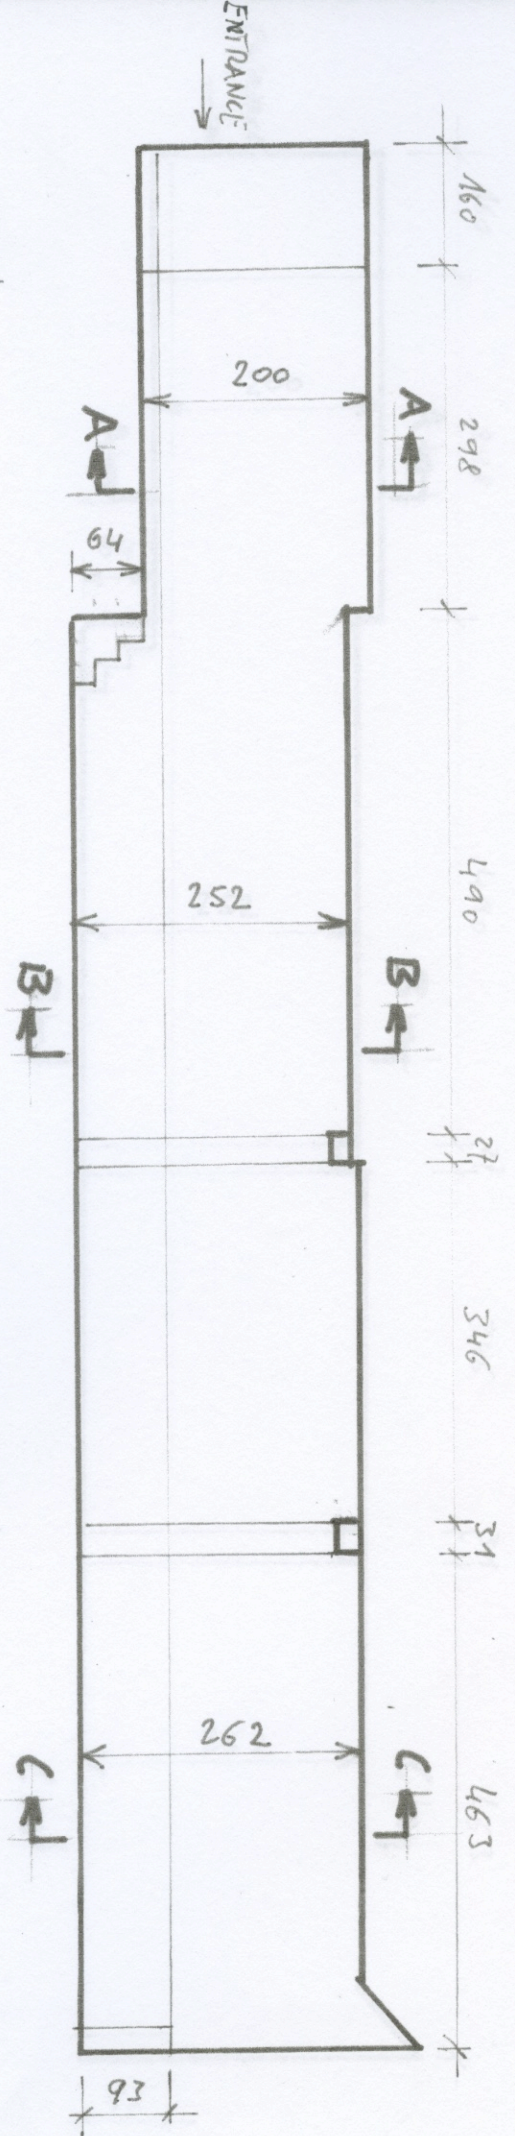

SECTION A-A

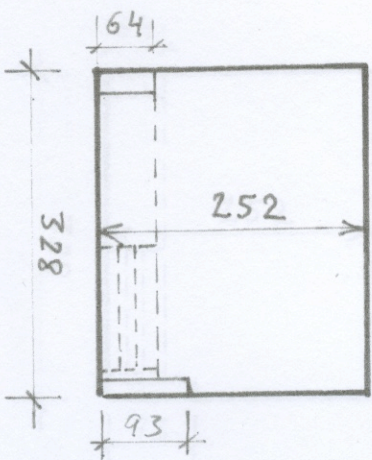

SECTION B-B

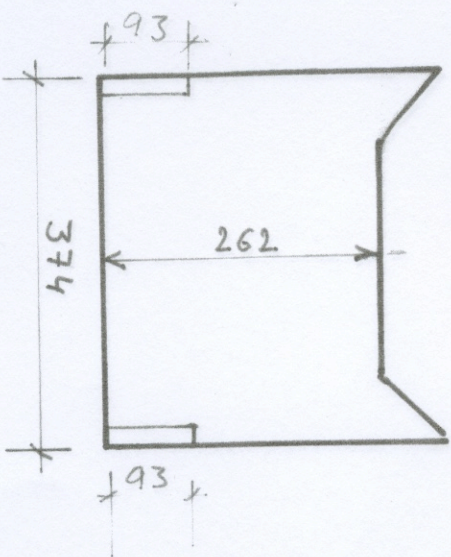

SECTION C-C

WM GALLERY ELEVATION PLAN